



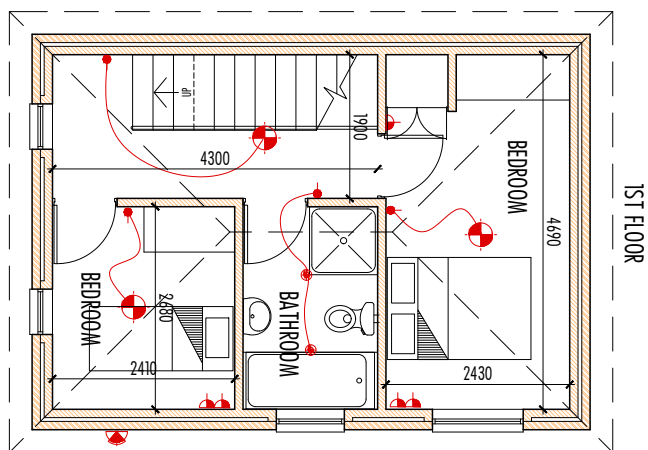

12000

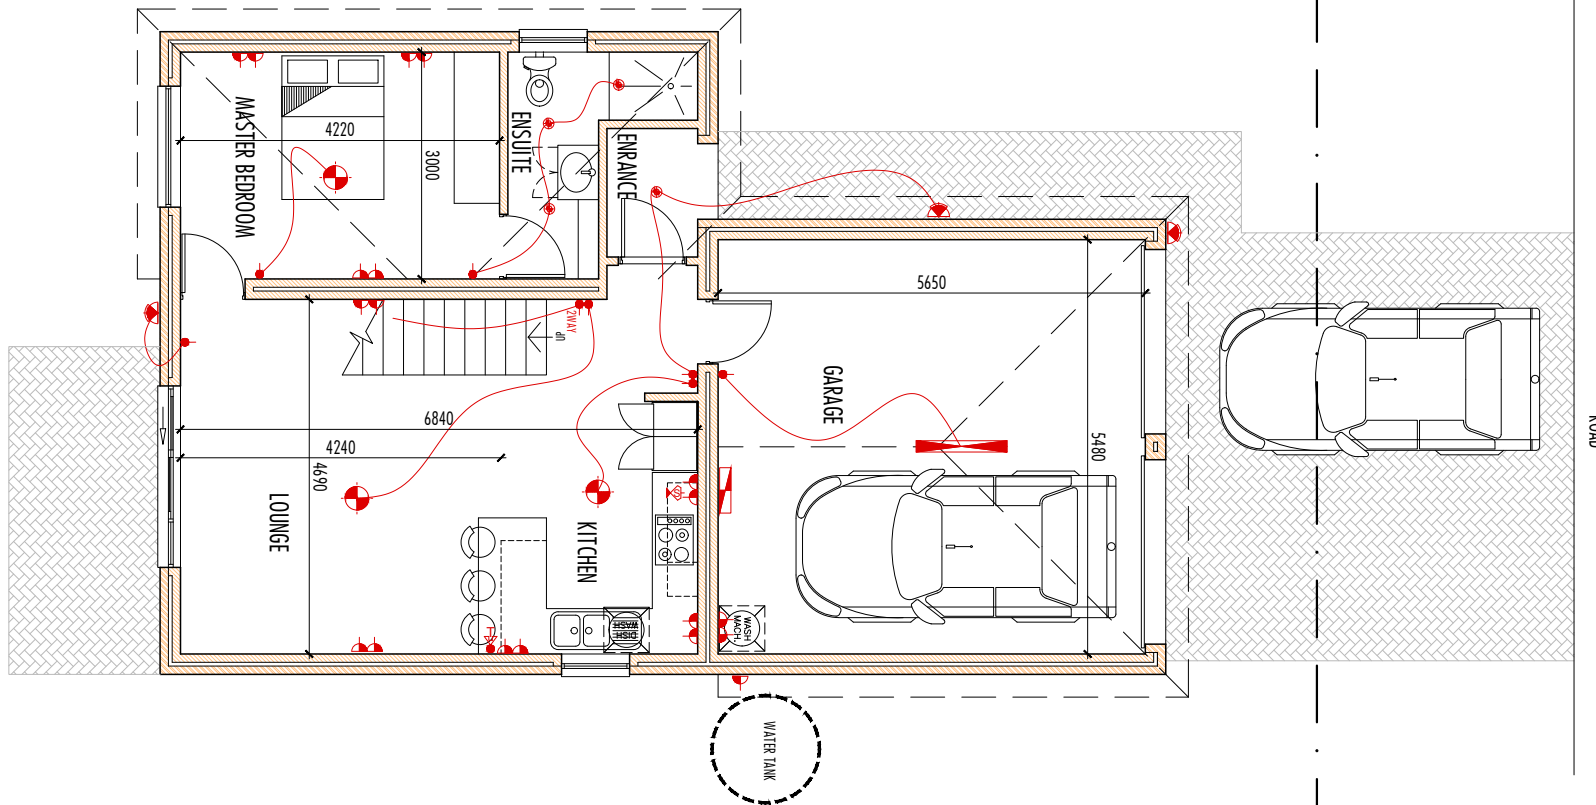

House 04 - ERF 4692 - 137 m²

JONES McWILLIAMS & GROSSE
ARCHITECTS

2266 PARK LANE WEST
DEER PARK
PORT ELIZABETH
6050

WINTER: 031 510028
031 510029

P.O. BOX 2613
WALMER
PORT ELIZABETH
6050

TEL: 031 4581

VALLEY VIEWS: HYBRID TOWN HOUSE DEVELOPMENT

CONSOLIDATION 4677 KABEGA, PORT ELIZABETH

PREMIER DEVELOPMENT CK 2003 0364 2923

VALLEY VIEWS - _____

DWG No. _____

Scale Varies

Date _____

Revision: _____