
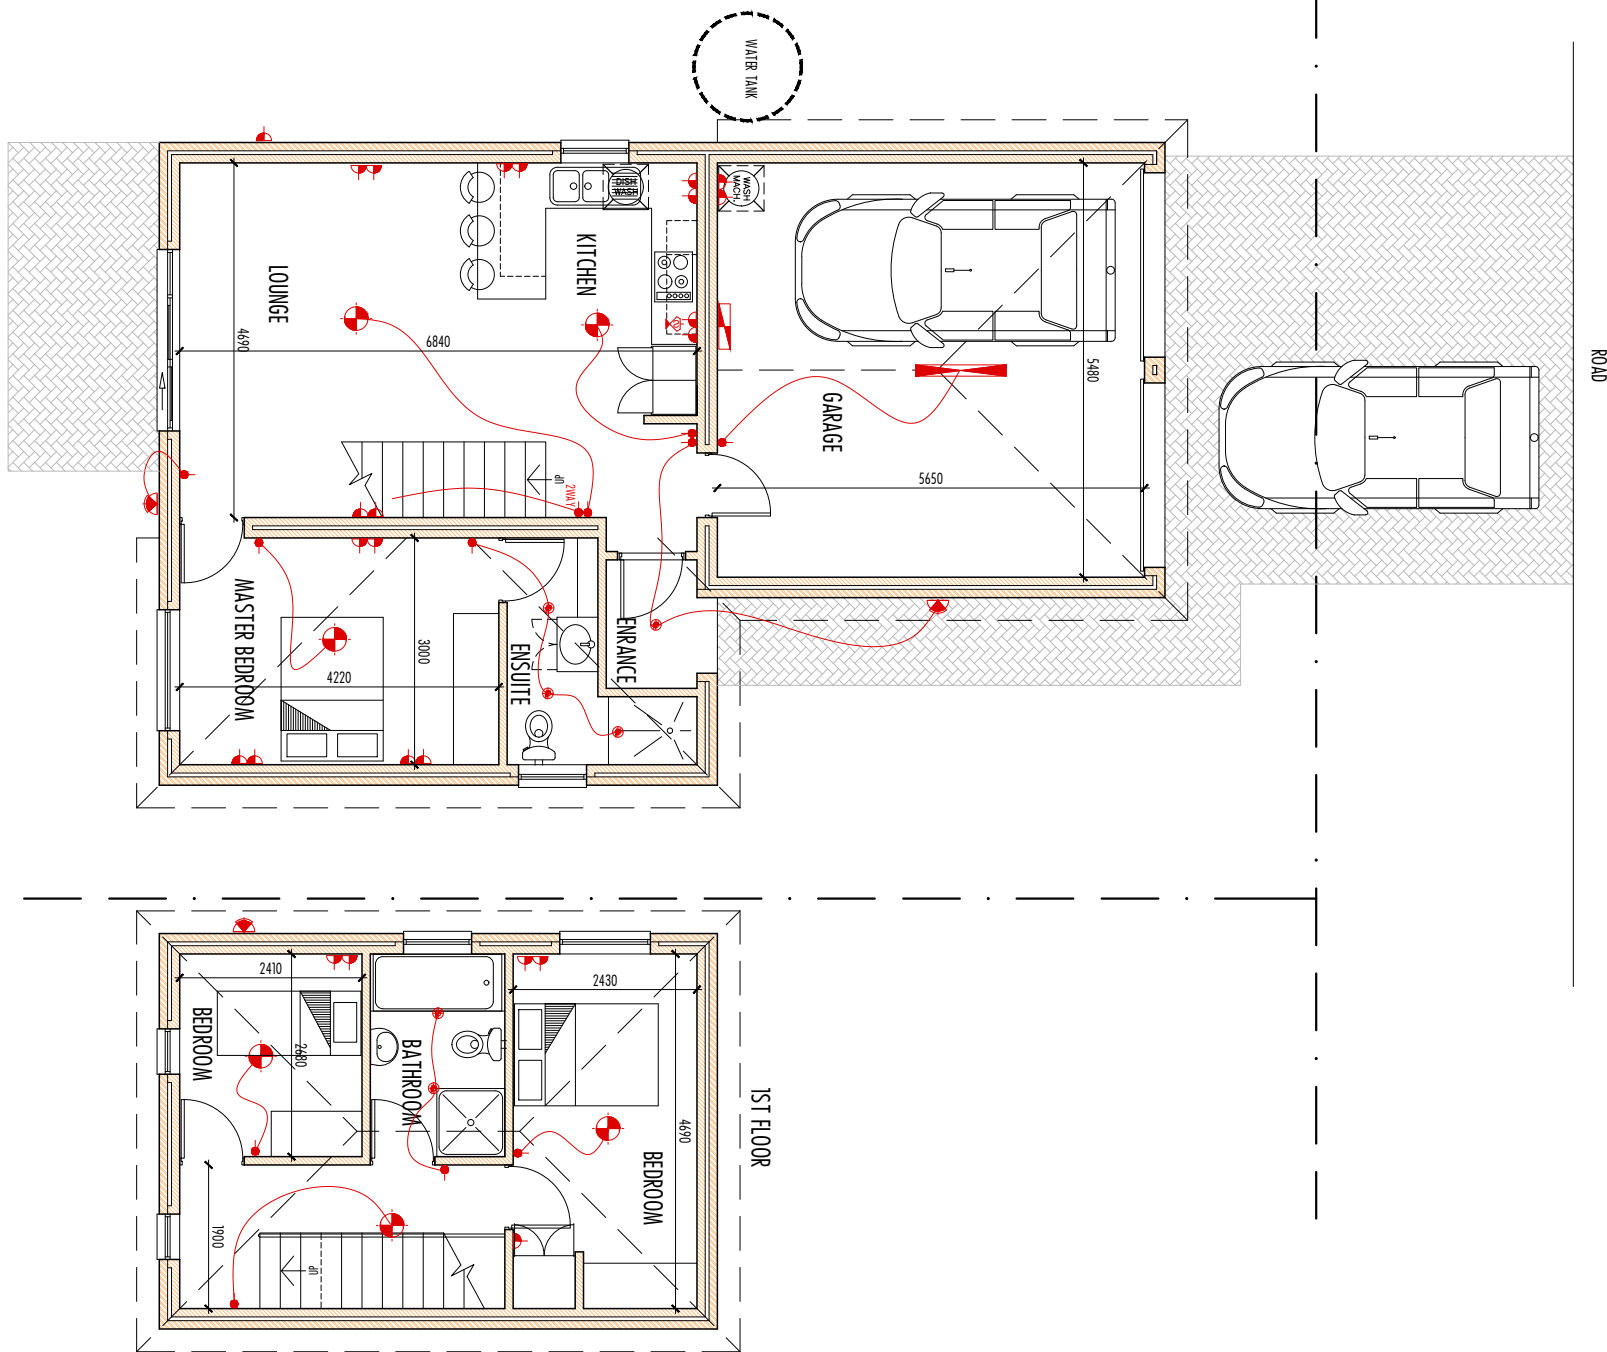


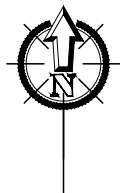

House 07 - ERF 4693 - 137 m²

JONES MCWILLIAMS & GROSSE
ARCHITECTS

2266 PARK LANE WEST
DEER PARK
PORT ELIZABETH
6050

MOBILE: 081 519028
TEL: 0364 2923

P.O. BOX 2613
WALMER
PORT ELIZABETH
6050

TEL: 0364 2923

VALLEY VIEWS: HYBRID TOWN HOUSE DEVELOPMENT

CONSOLIDATION 4677 KABEGA, PORT ELIZABETH
PREMIER DEVELOPMENT CK 2003 0364 2923

VALLEY VIEWS - _____

DWG No. _____ Revision: _____

Scale: Varies

Date: _____