


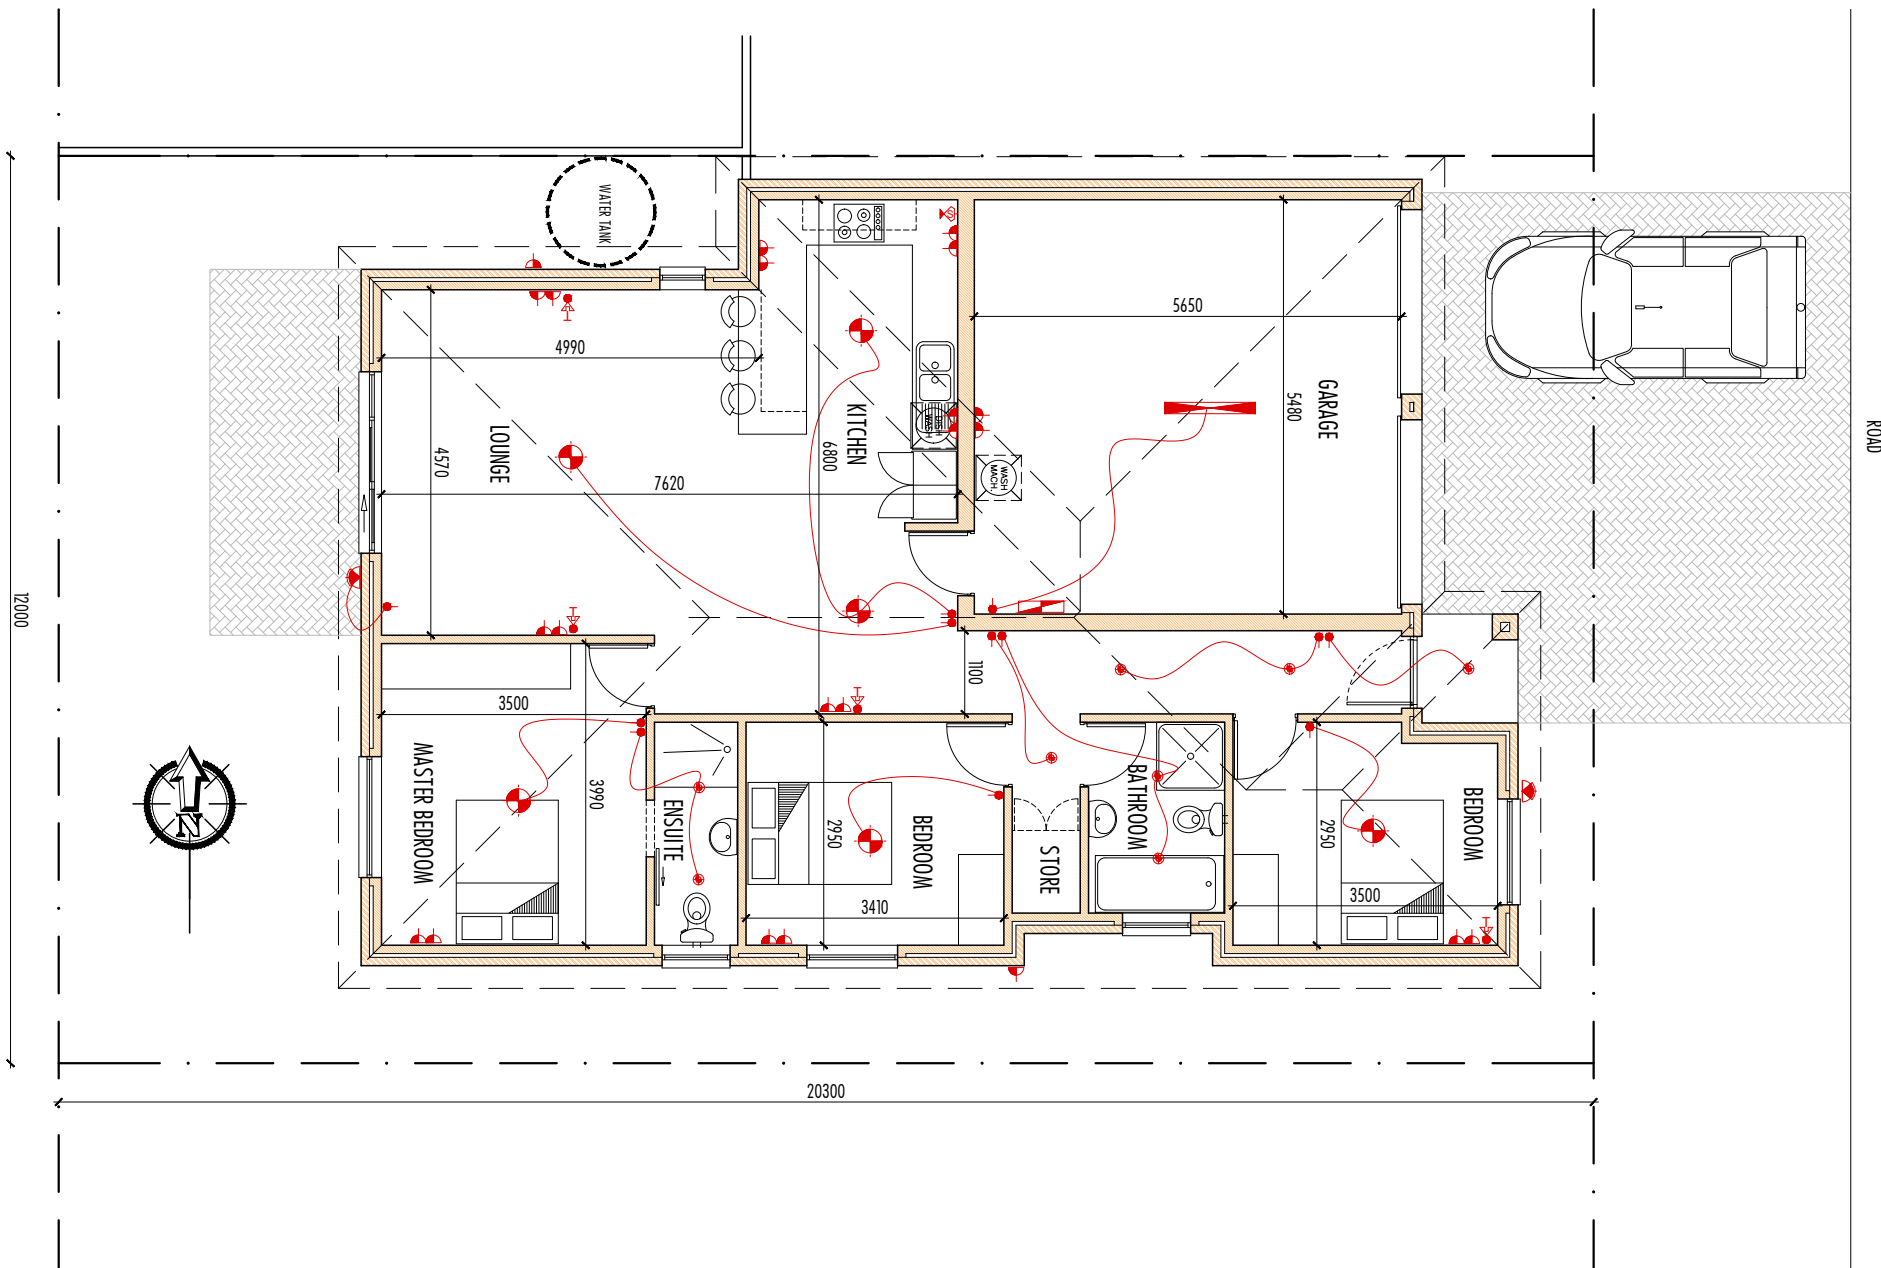

House 11 - ERF 4695 - 146 m²

JONES MCWILLIAMS & GROSSE
ARCHITECTS

226A PARK LANE WEST
DEER PARK
PORT ELIZABETH
6070

WINTER: 03 310028
SUMMER: 03 310029

P.O. BOX 26113
WALMER
PORT ELIZABETH
6050

TEL: 03 310 4581

VALLEY VIEWS: HYBRID TOWN HOUSE DEVELOPMENT

CONSOLIDATION 4677 KABEGA, PORT ELIZABETH
PREMIER DEVELOPMENT CK 2003 0364 2923

VALLEY VIEWS - _____

DWG No. _____ Revision: _____

Scale: Varies

Date: _____